


Exhibit Hall A

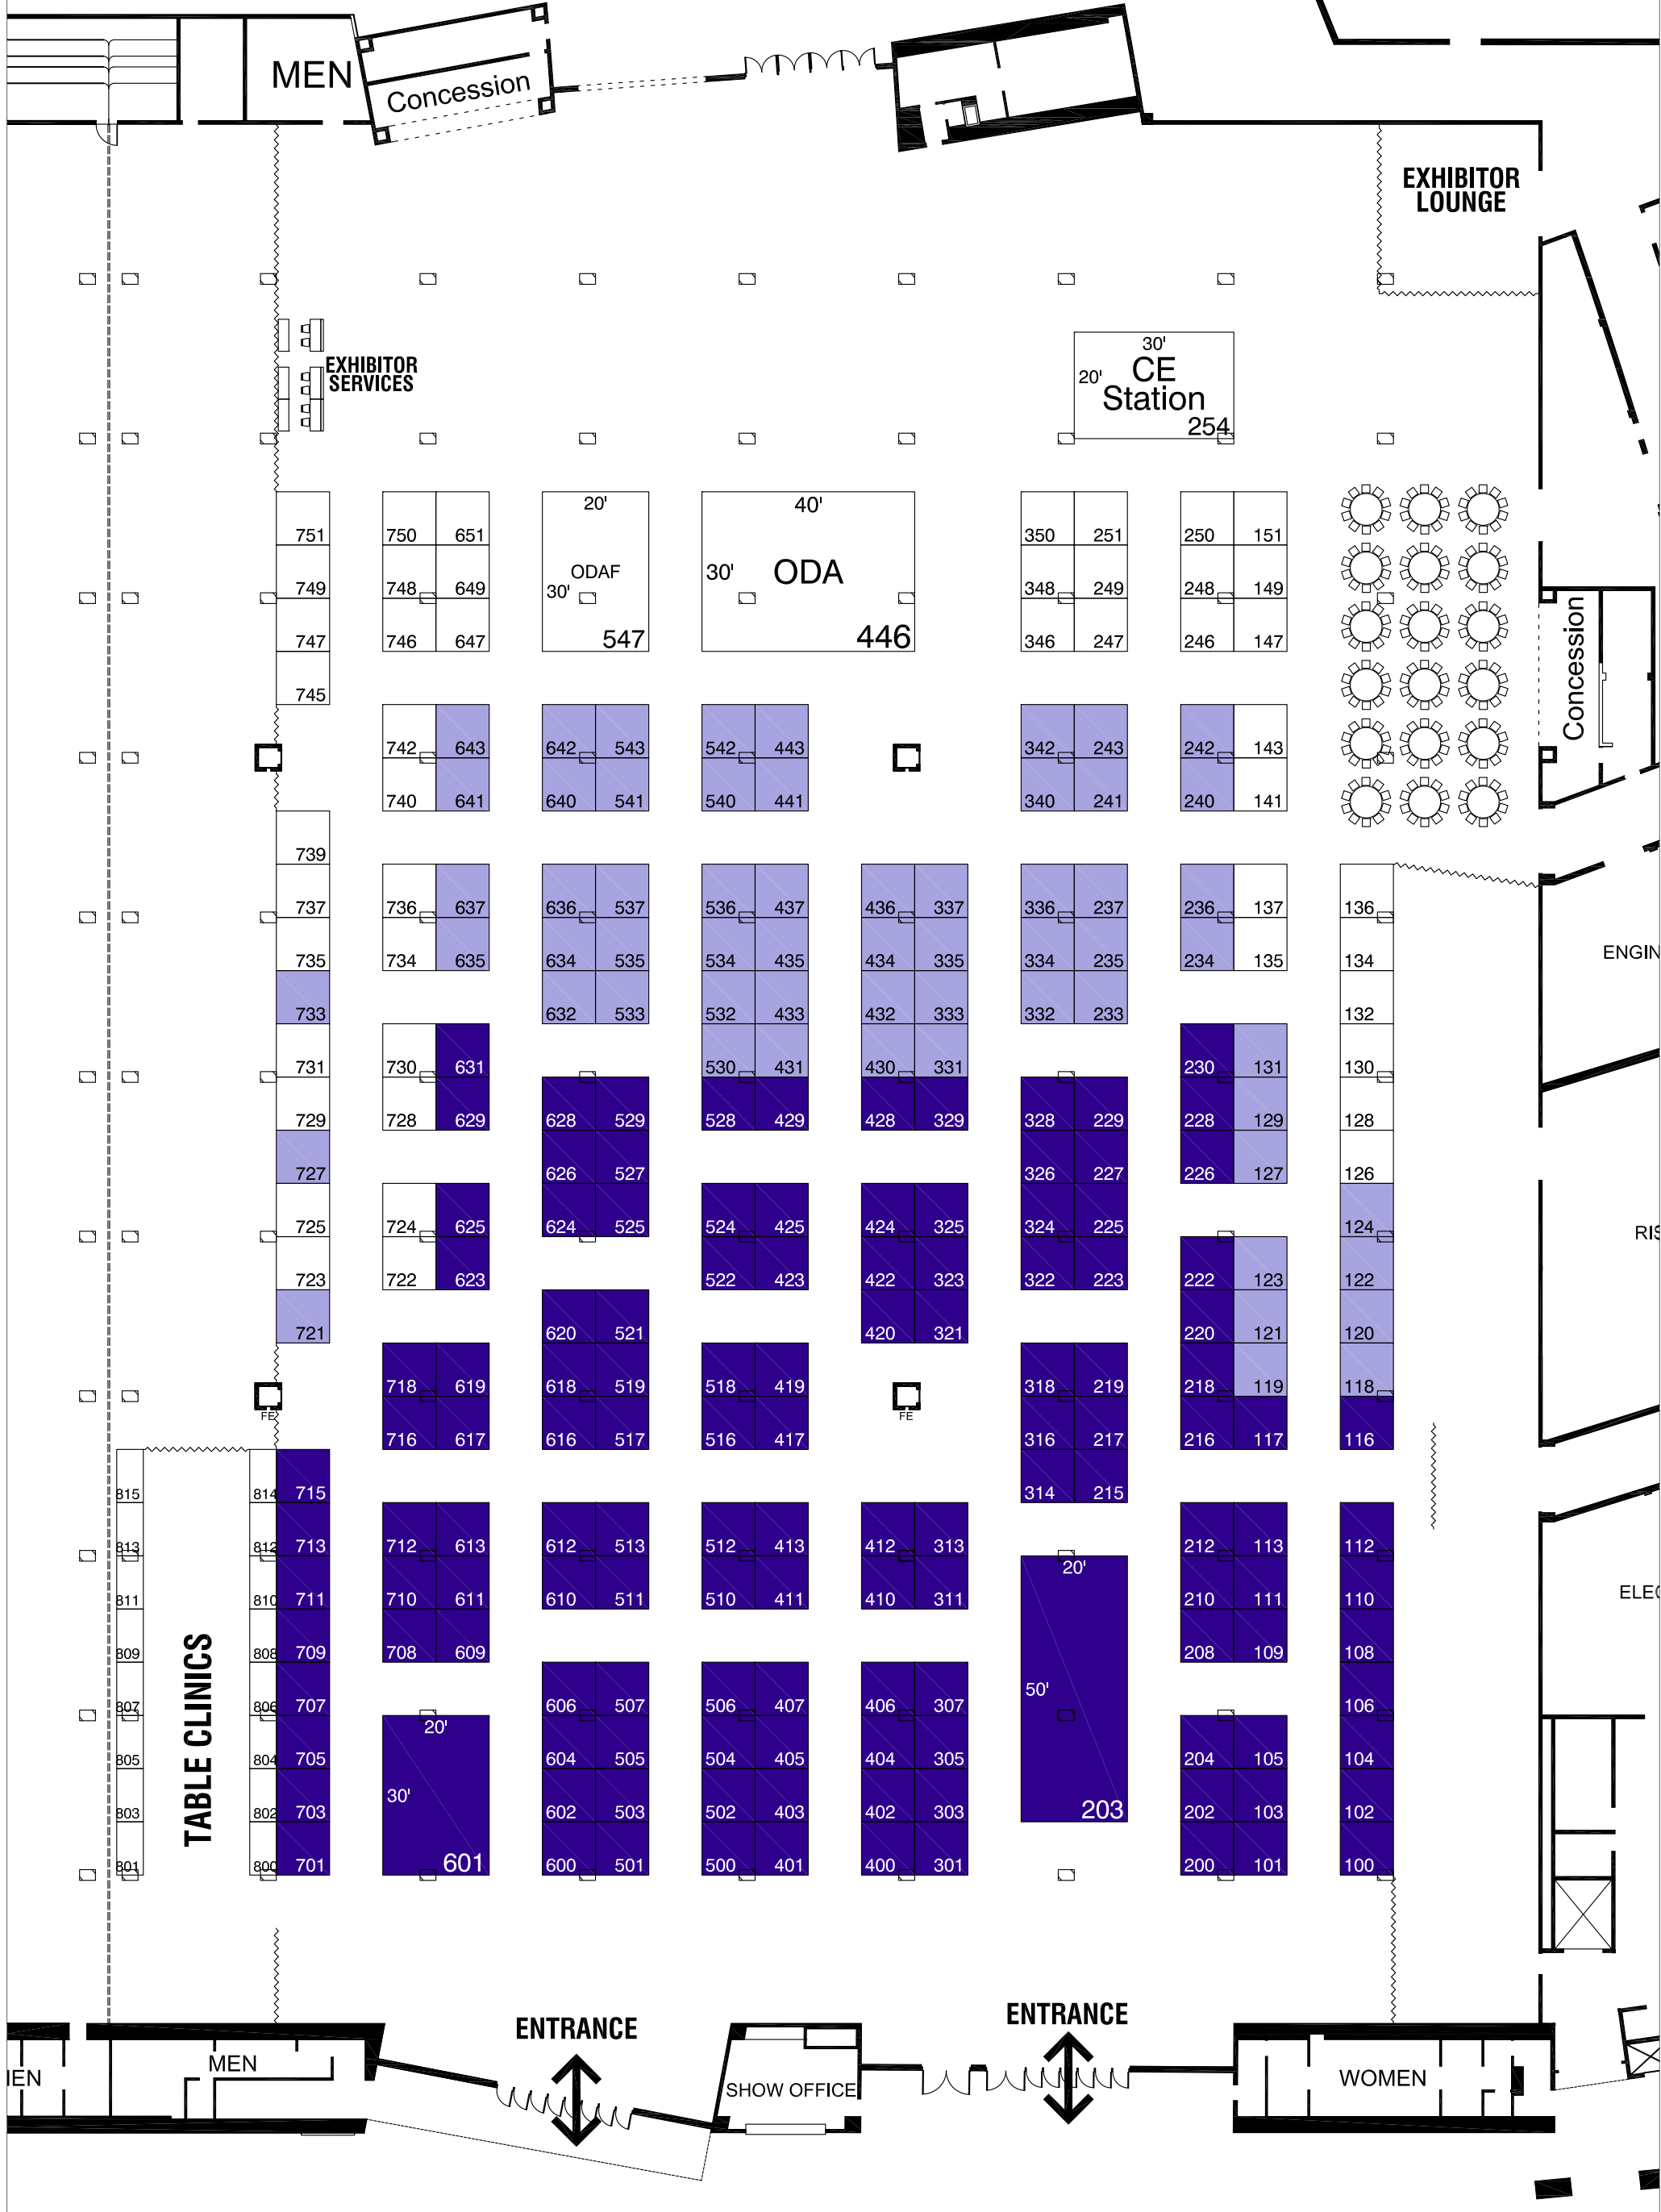

Every effort has been made to ensure the accuracy of all information contained on this floor plan. However, no warranties, either expressed or implied are made with respect to this floor plan. If the location of building columns, utilities or other architectural components of the facility is a consideration in the construction of an exhibit, it is the sole responsibility of the exhibitor to physically inspect the facility to verify all dimensions and locations.

<h2>ODA 2018</h2> <h3>September 13-16, 2018</h3>	
Facility: GCCC	Drawn By: Bob Koenig
Columbus, Ohio	Show Number: 0370-02-18
Room Location: Exhibit Hall A	Revised: 8-31-17
A.E. Carolyn Hodge	Drawing File: 0370-02-18 ODA Rev 8-31-18

Legend:

Inventory as of 09/01/2017

Dimension	Qty
10'x10'	238
20'x30'	3
20'x50'	1
30'x40'	1
5'x10'	16
Totals:	259

1500 OLD LEONARD AVE.
COLUMBUS, OHIO 43219
614-253-1500